





RevNo	Revision Notes	Date	Filename	Date	Scale
1	First Issue	21/03/2018	R88 LIV 01	29/05/18	1:100 @ A3
2	Second Issue	04/05/2018	Regent 88 Liverpool Offices - Ground Floor		
3	Third Issue	29/05/2018			
			R88 LIV 01 GF	Revision	Sheet
				3	1/1



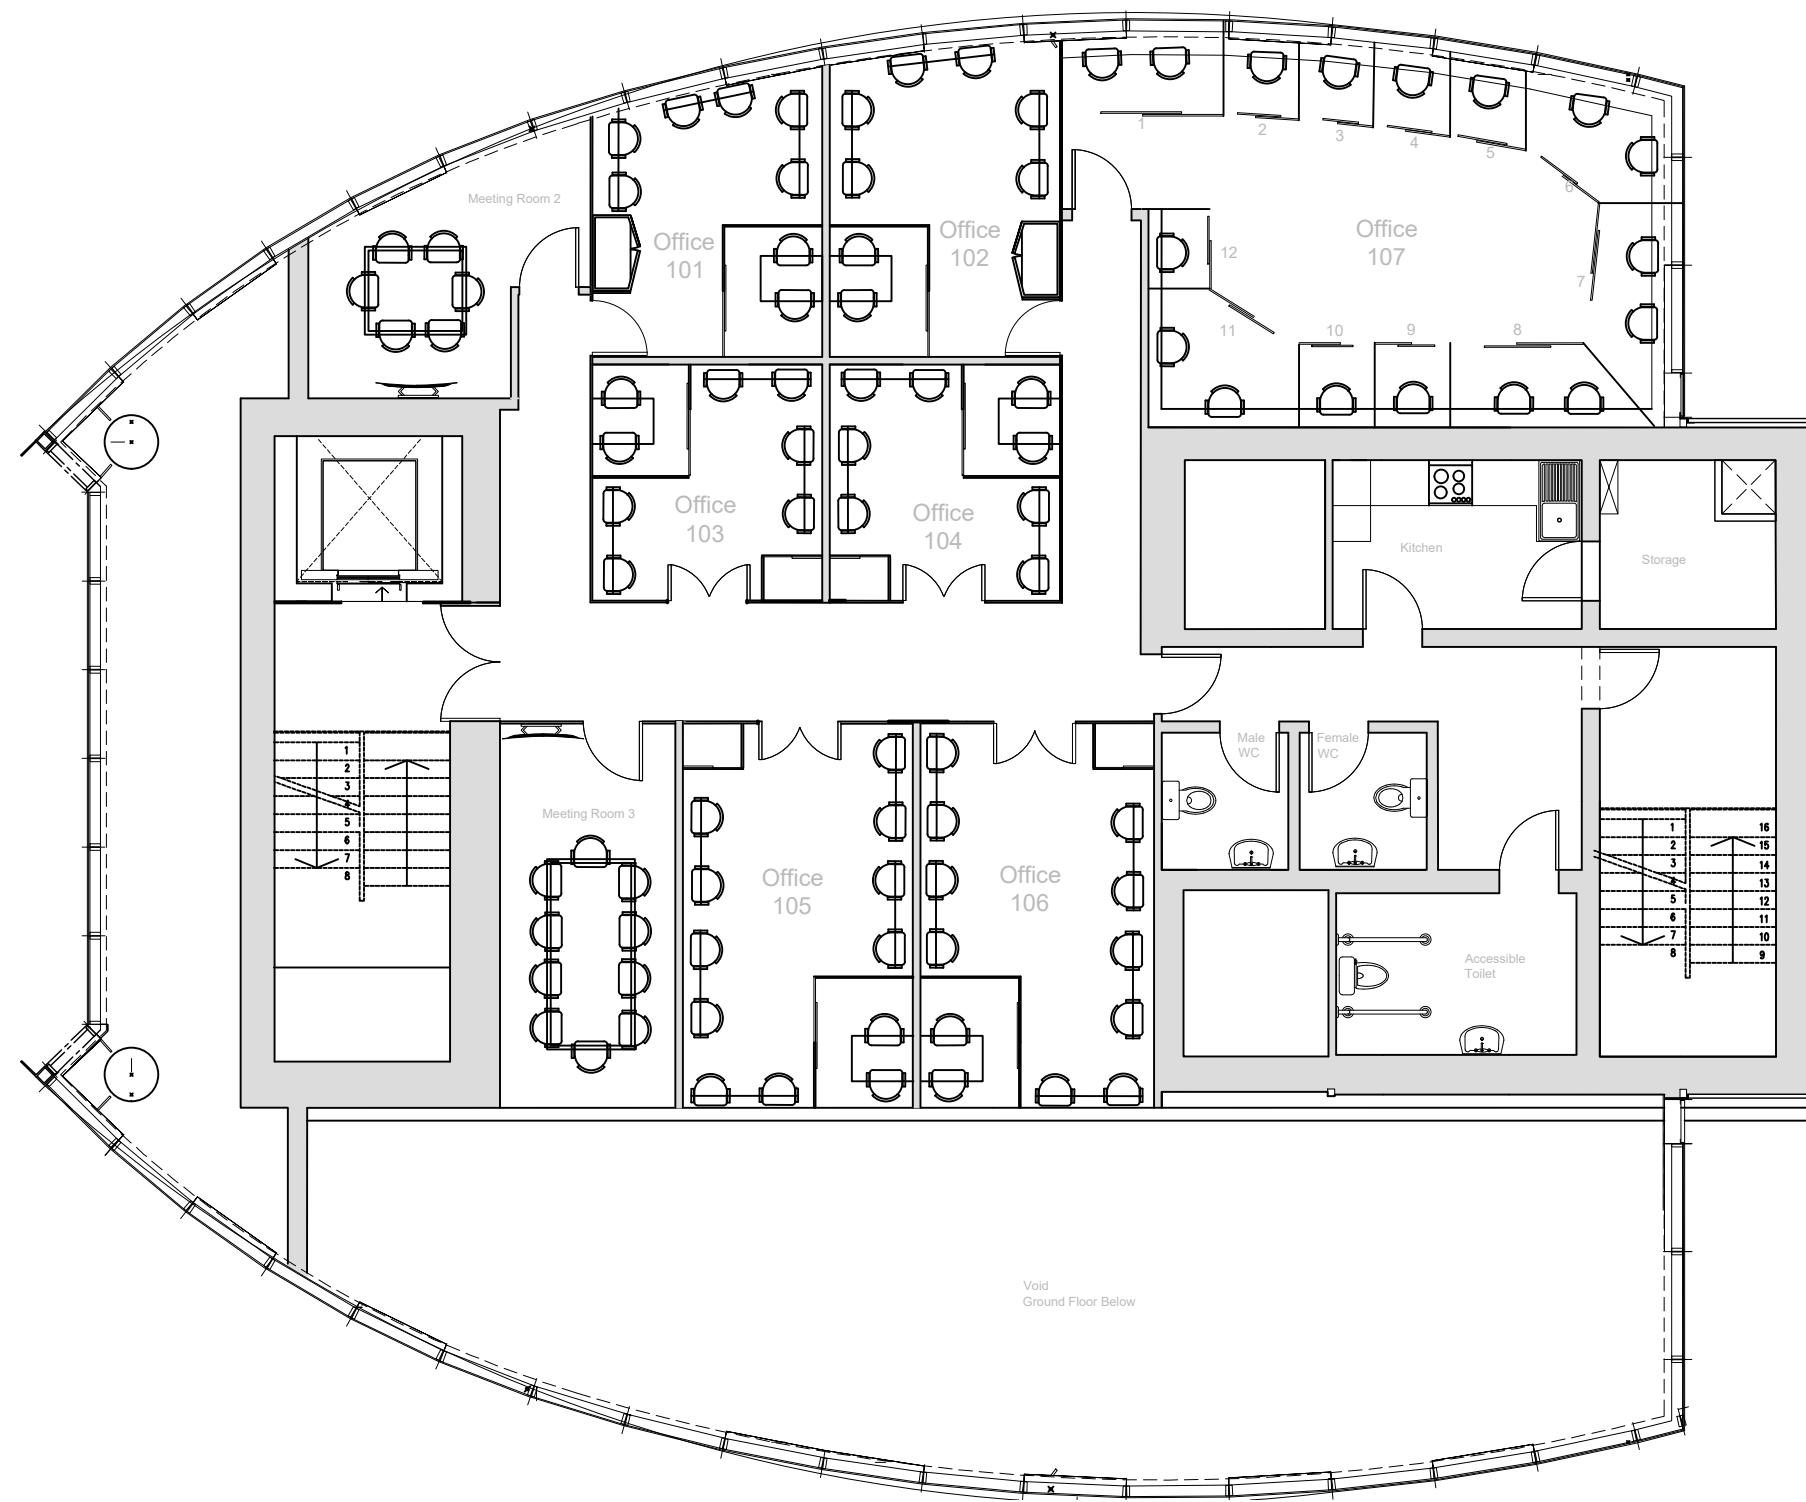



RevNo	Revision Notes	Date	Filename	Date	Scale
1	First Issue	21/03/2018	R88 LIV 01	29/05/18	1:100 @ A3
2	Second Issue	04/05/2018	Regent 88 Liverpool Offices - First Floor		
3	Third Issue	29/05/2018			
			R88 LIV 01 1F	Revision	Sheet
				3	1/1

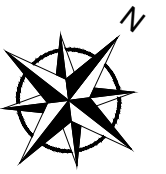

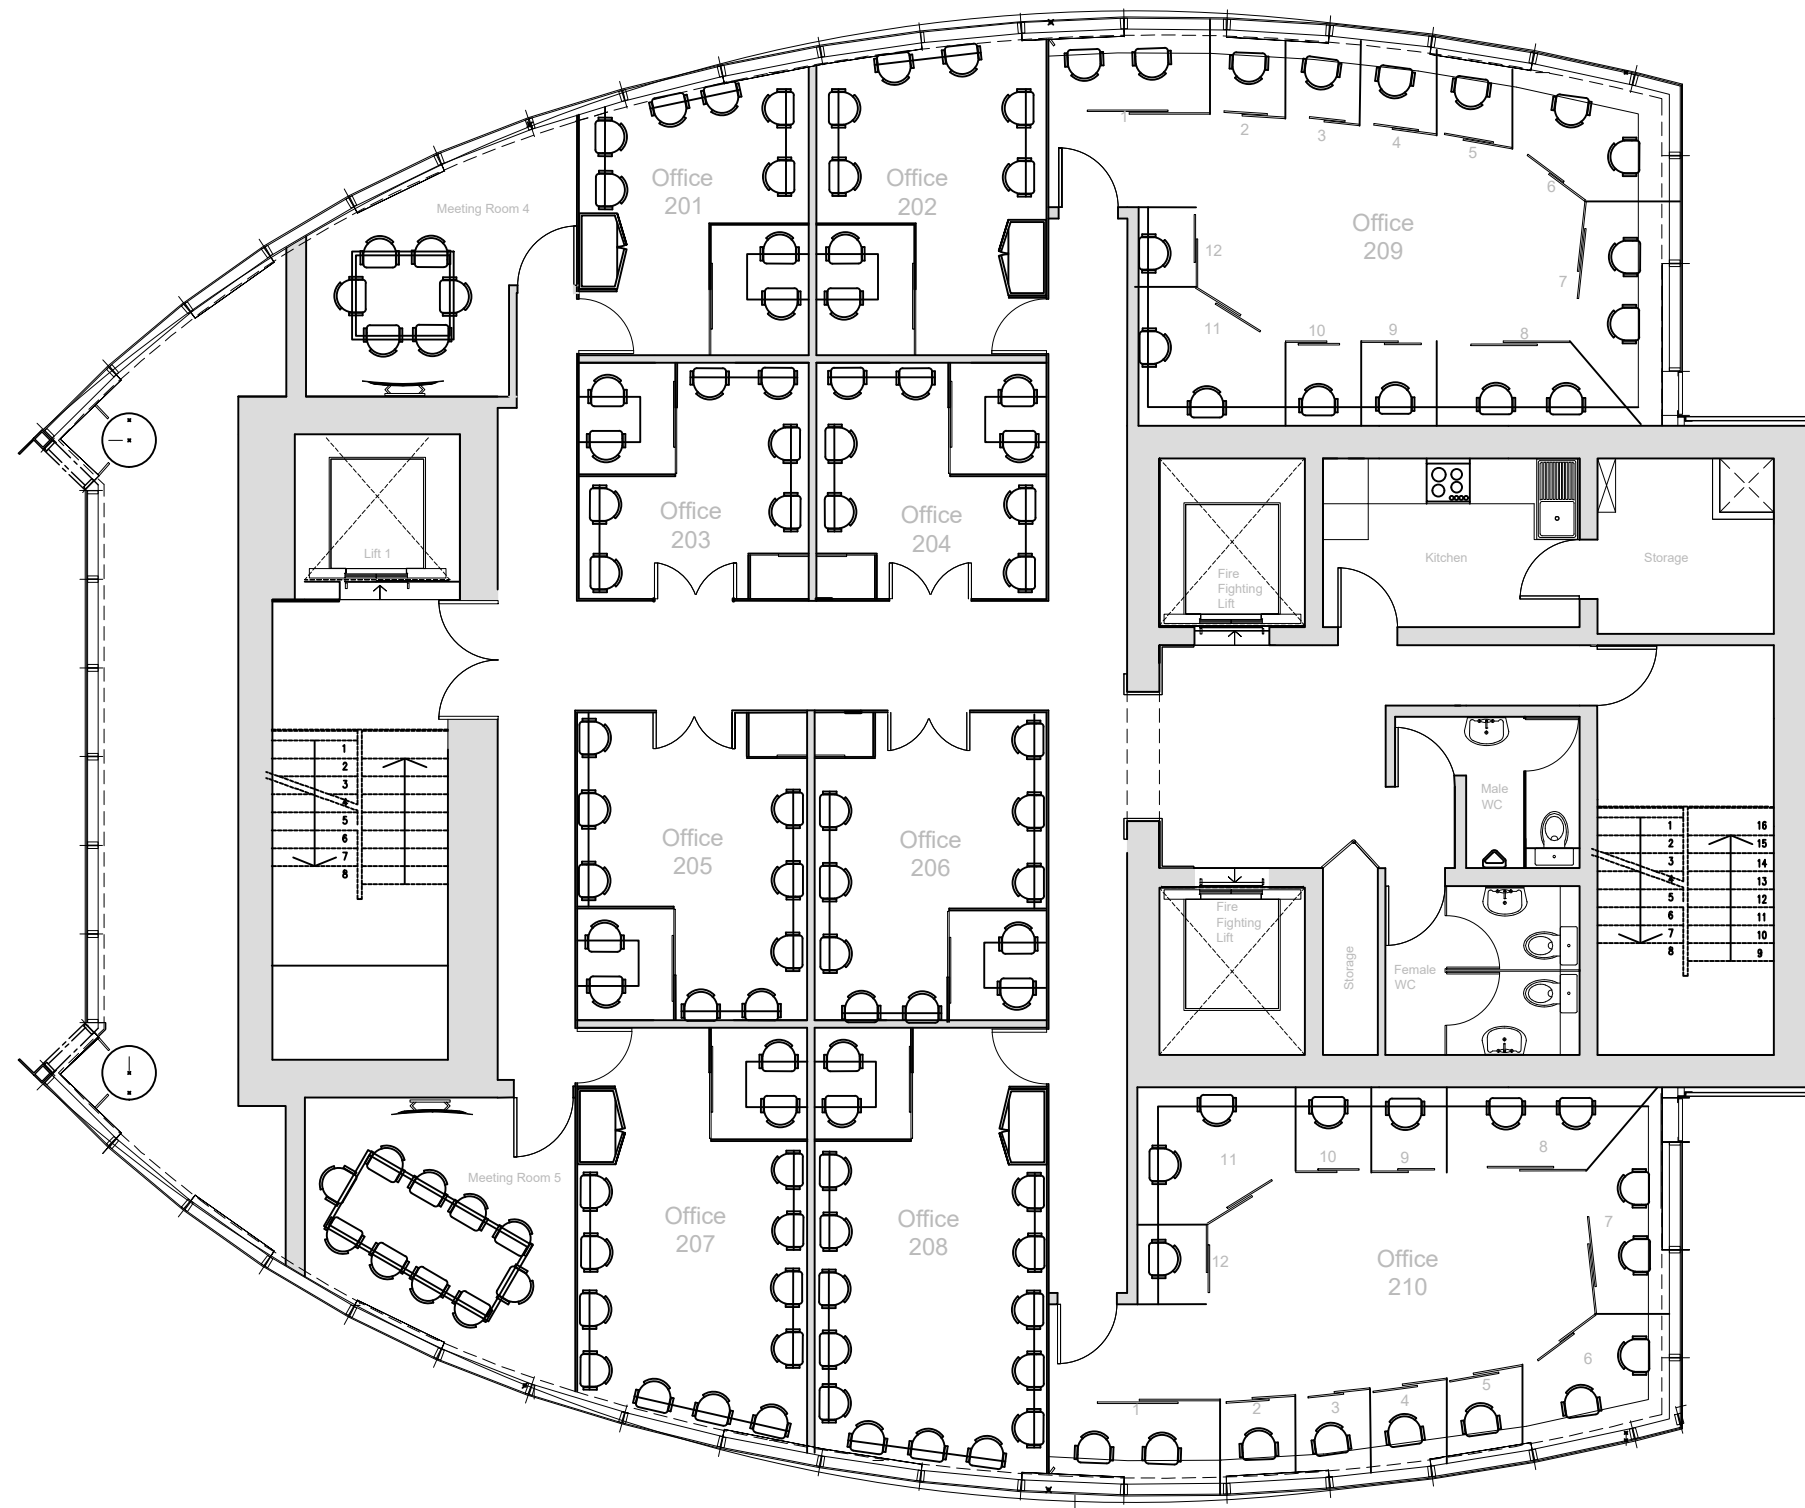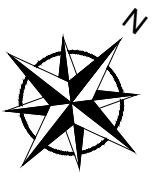



RevNo	Revision Notes	Date	Filename	Date	Scale
1	First Issue	21/03/2018	R88 LIV 01	29/05/18	1:100 @ A3
2	Second Issue	04/05/2018	Regent 88 Liverpool Offices - Second Floor		
3	Third Issue	29/05/2018			
			R88 LIV 01 2F	Revision	Sheet
				3	1/1



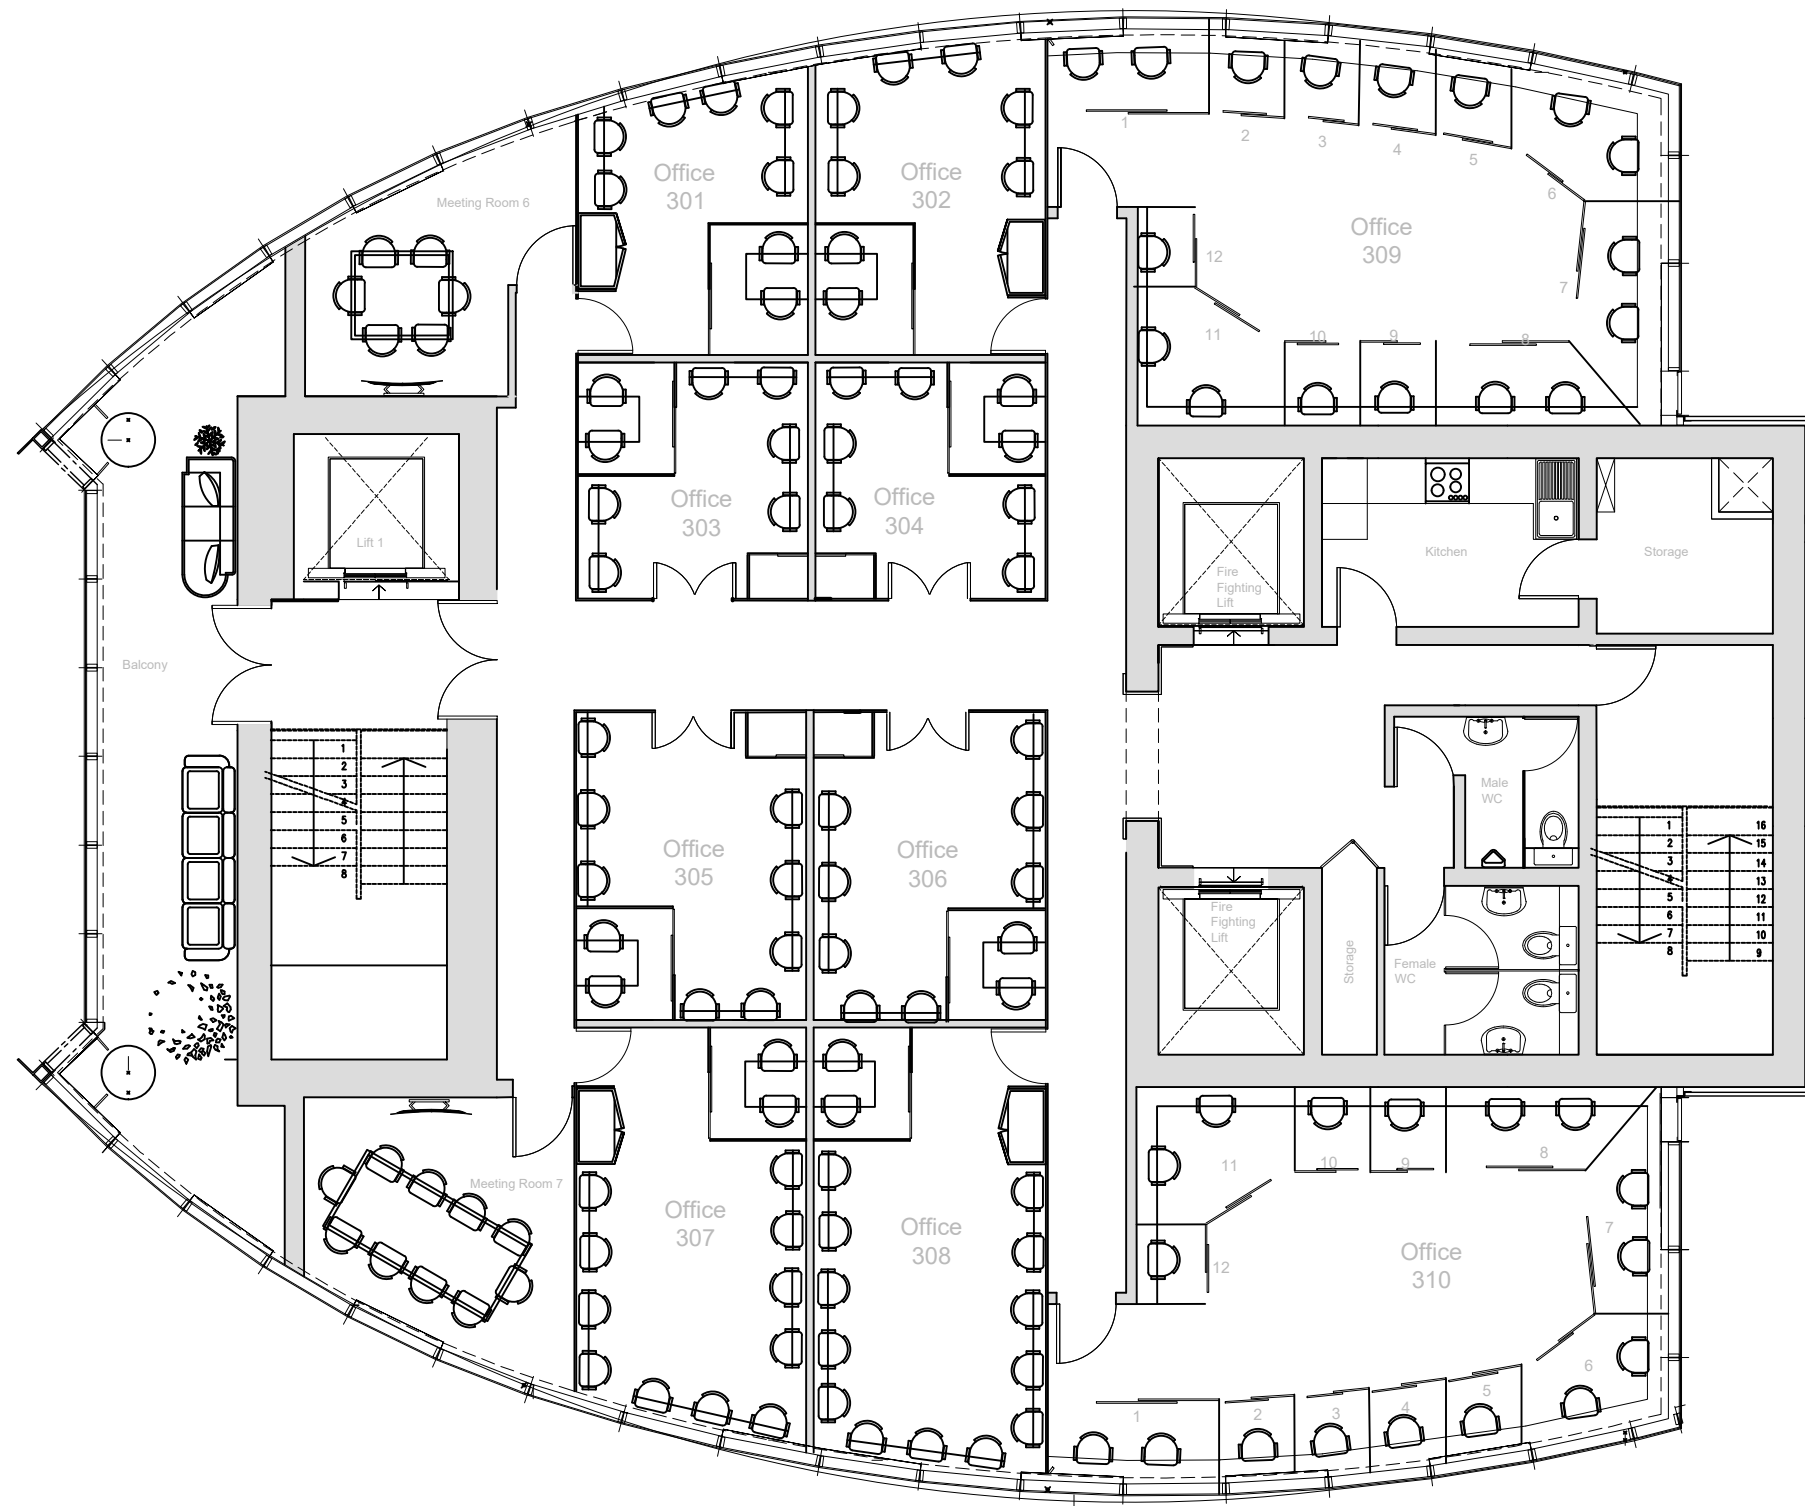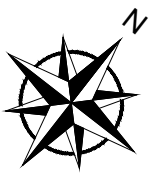

RevNo	Revision Notes	Date	Filename	Date	Scale
1	First Issue	21/03/2018	R88 LIV 01	29/05/18	1:100 @ A3
2	Second Issue	04/05/2018	Regent 88 Liverpool Offices - Third Floor		
3	Third Issue	29/05/2018			
			R88 LIV 01 3F	Revision 3	Sheet 1/1



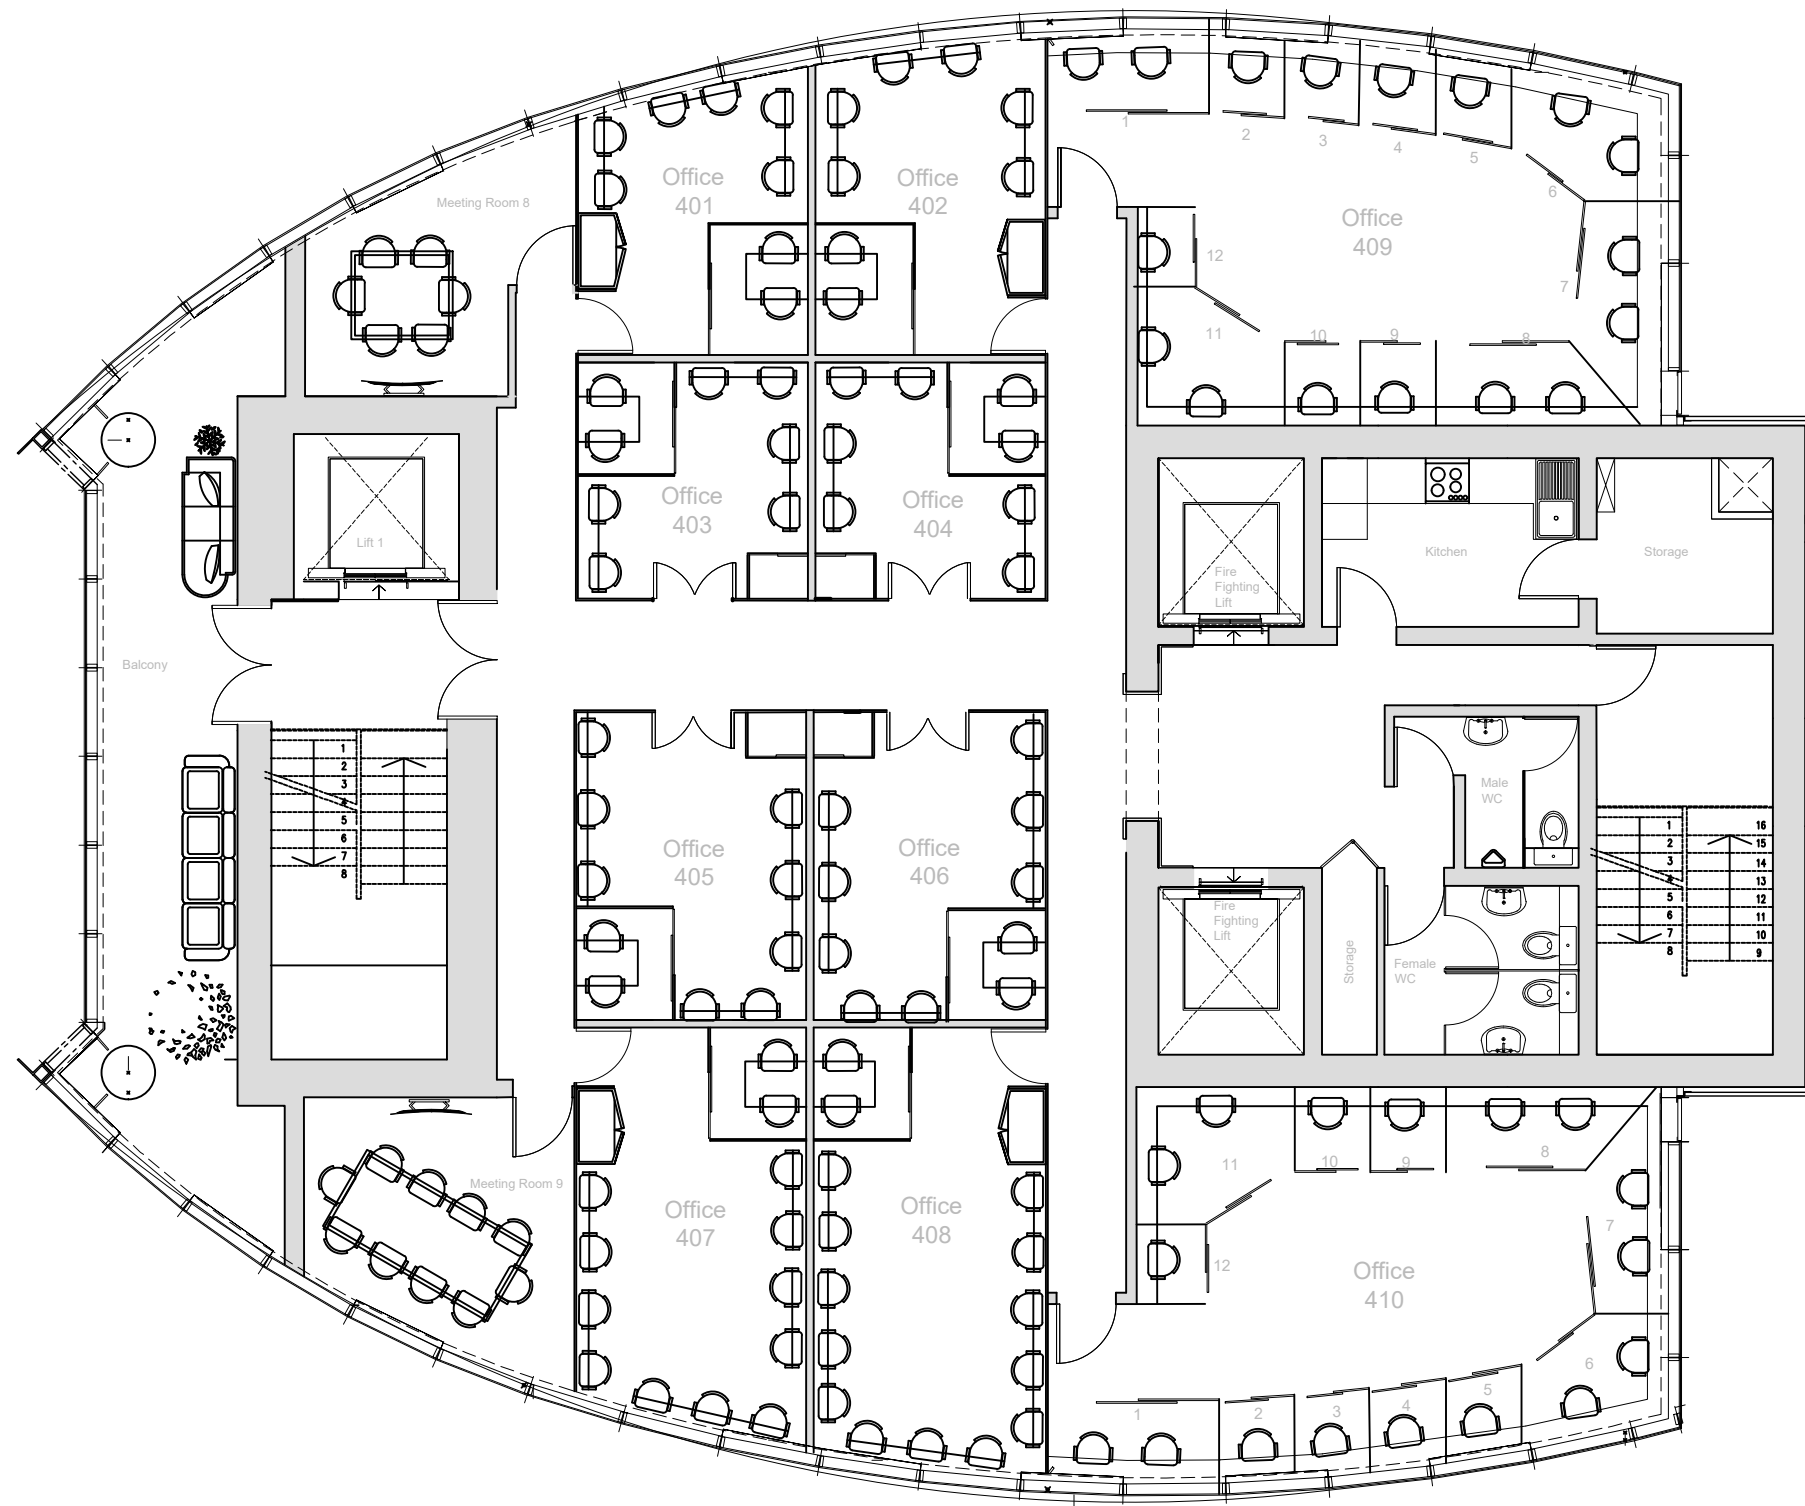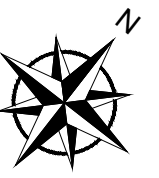

RevNo	Revision Notes	Date	Filename	Date	Scale
1	First Issue	21/03/2018	R88 LIV 01	29/05/18	1:100 @ A3
2	Second Issue	04/05/2018	Regent 88 Liverpool Offices - Fourth Floor		
3	Third Issue	29/05/2018			
			R88 LIV 01 4F	Revision	Sheet
				3	1/1

